



ACCORDION DOOR

ACCORDION DOOR

DN
RAMP

CC OFFICE
269 SF

WARMING
KITCHEN
256 SF

CIVIC
CENTER
LOBBY
1459 SF

EVENT STOR
504 SF

GLASS STOREFRONT WALL

EV
67 SF

RAMP
DN

DECK

LARGE EVENT
SPACE
8399 SF

8

UPPER WINDOW LOCATED IN WALL

7

UPPER WINDOW LOCATED IN WALL

LEVEL 1 ABOVE

DECK

ACCORDION DOOR

ACCORDION DOOR

FIRE STAIR
244 SF

UPPER WINDOW LOCATED IN WALL

9

COURTYARD

MEDIUM
EVENT SPACE
1150 SF

EVENT STOR
261 SF

WOMEN'S
PUBLIC RR
303 SF

WARMING
KITCHEN
289 SF

MEN'S
PUBLIC RR
210 SF

EVENT STOR
183 SF

SMALL EVENT
SPACE
767 SF

SMALL EVENT
SPACE
862 SF

RR
54 SF

RR
54 SF


DRESSING
RM
440 SF

DRESSING
RM
454 SF

BASEMENT PLAN

KEY

- CIRCULATION
- PLANNING AND ZONING
- SUPPORT
- DDA
- FINANCE
- CIVIC CENTER
- MAYOR AND COUNCIL
- COURT
- DIRECTOR'S SUITE
- FUTURE EXPANSION

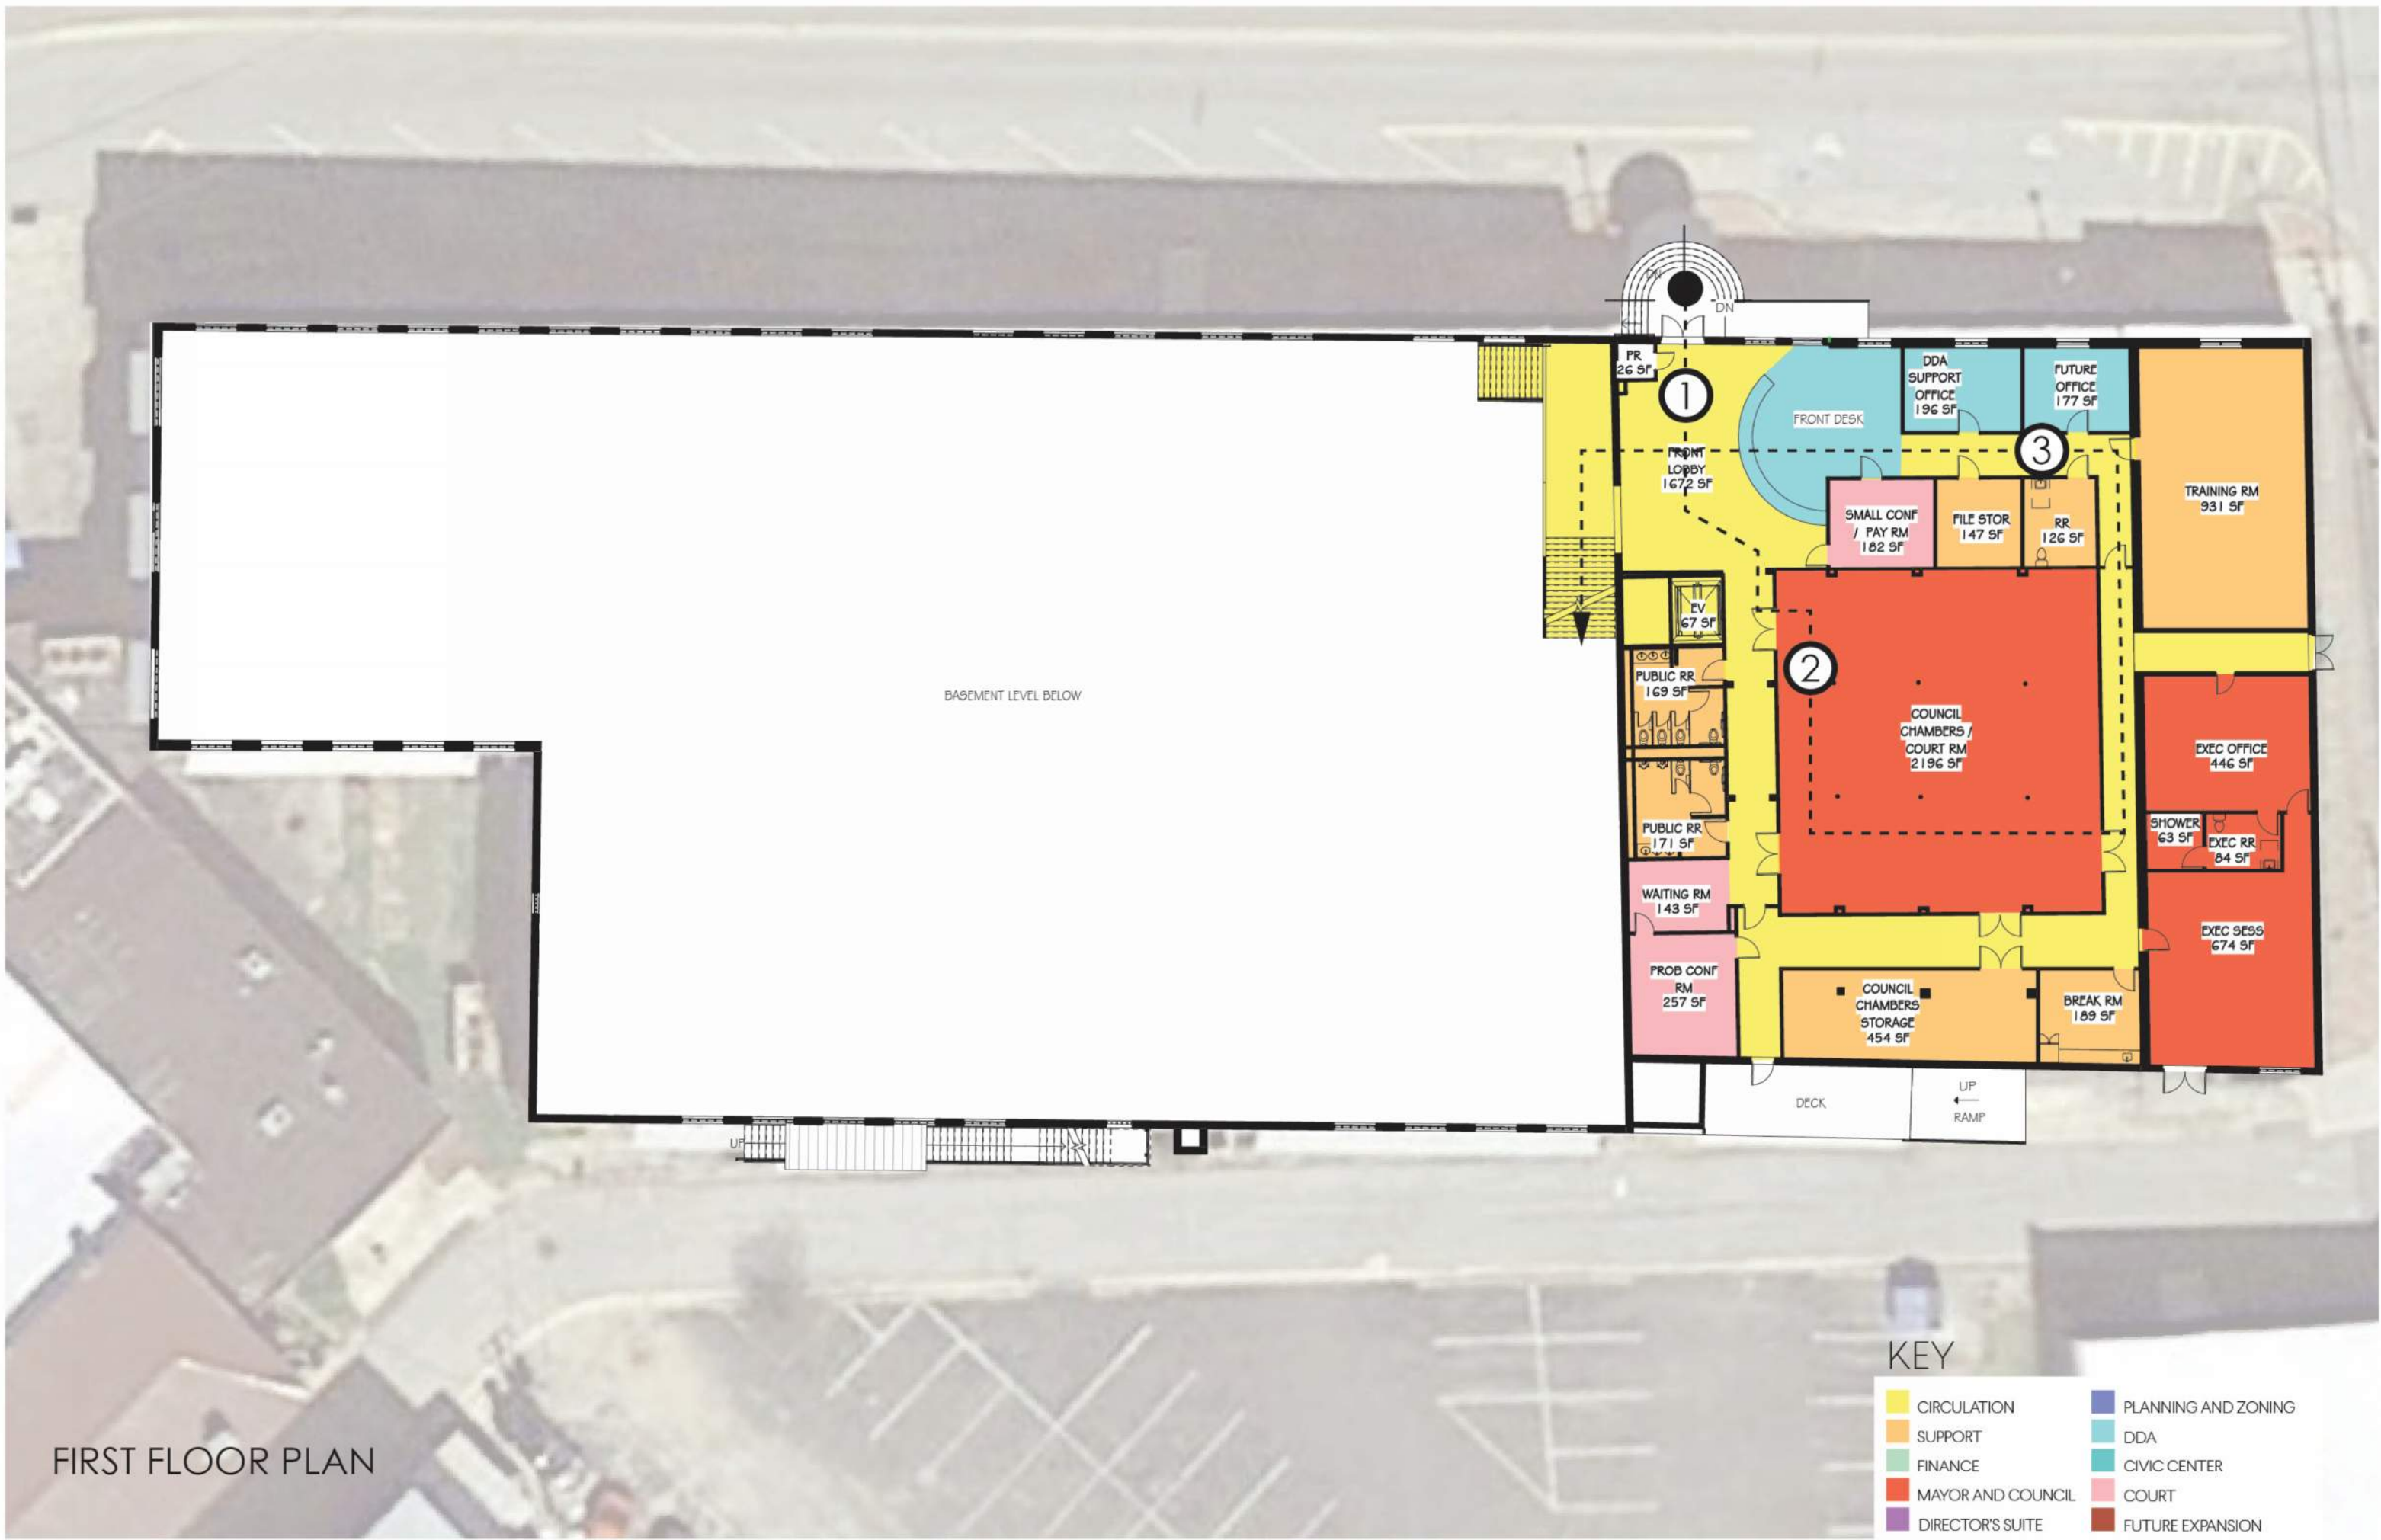


FIRST FLOOR PLAN


BASEMENT LEVEL BELOW

KEY

- CIRCULATION
- SUPPORT
- FINANCE
- MAYOR AND COUNCIL
- DIRECTOR'S SUITE
- PLANNING AND ZONING
- DDA
- CIVIC CENTER
- COURT
- FUTURE EXPANSION

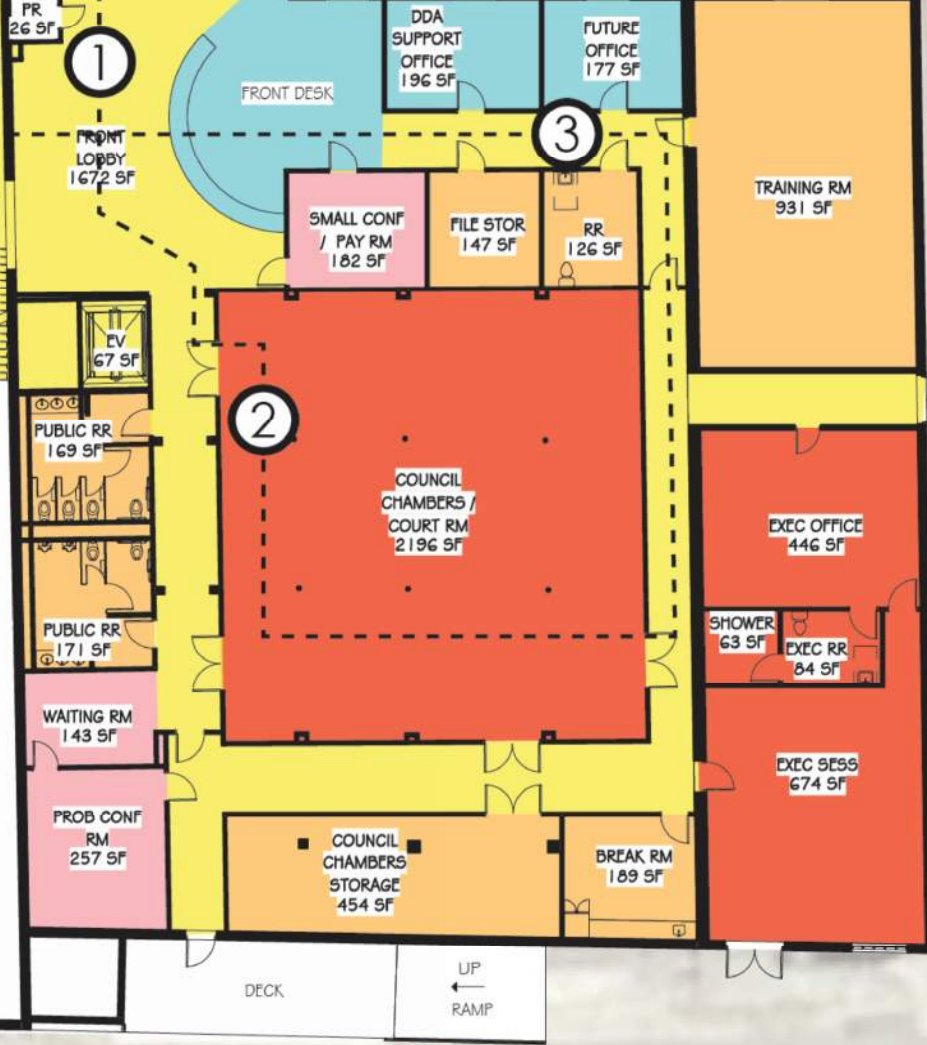

SECOND FLOOR PLAN

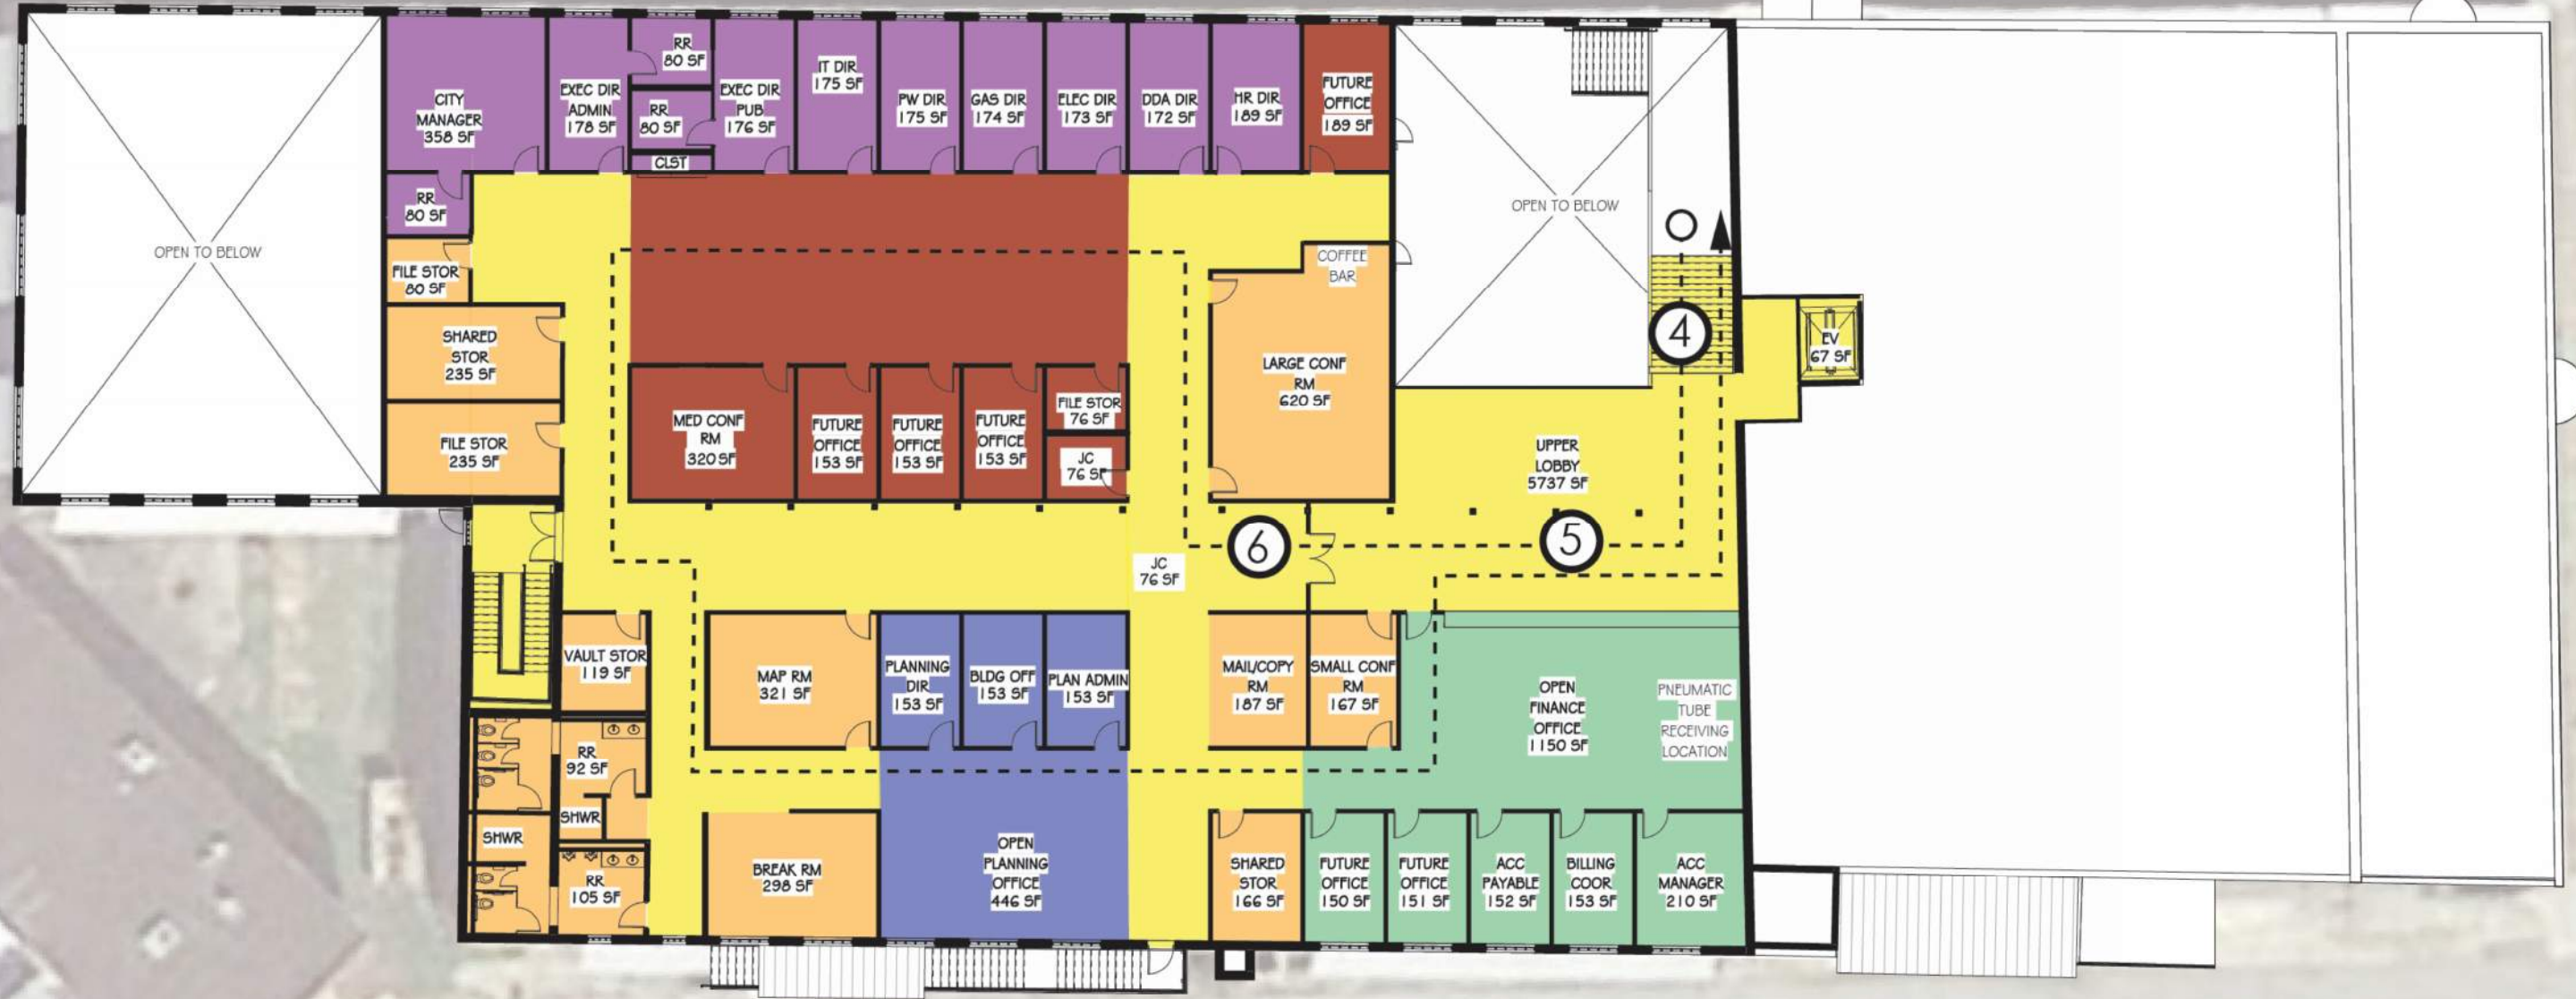

| KEY | |
|---------------------------------------|---------------------|
| ■ | CIRCULATION |
| ■ | SUPPORT |
| ■ | FINANCE |
| ■ | MAYOR AND COUNCIL |
| ■ | DIRECTOR'S SUITE |
| ■ | PLANNING AND ZONING |
| ■ | DDA |
| ■ | CIVIC CENTER |
| ■ | COURT |
| ■ | FUTURE EXPANSION |